

BORING\_WELL2\_CASMALIRIFS.GPJ GEOL.GDT 12/13/10


**Well Construction Details and Log of Boring RIPZ-19**

Final Remedial Investigation Report  
Casmalia Resources Superfund Site  
Casmalia, California

PLATE

**E9-30**

DRAWN	JOB NUMBER	CHECKED	CHK'D DATE	APPROVED	APPR'D DATE
CN	4088097619	WJF	1/11	WBC	1/11

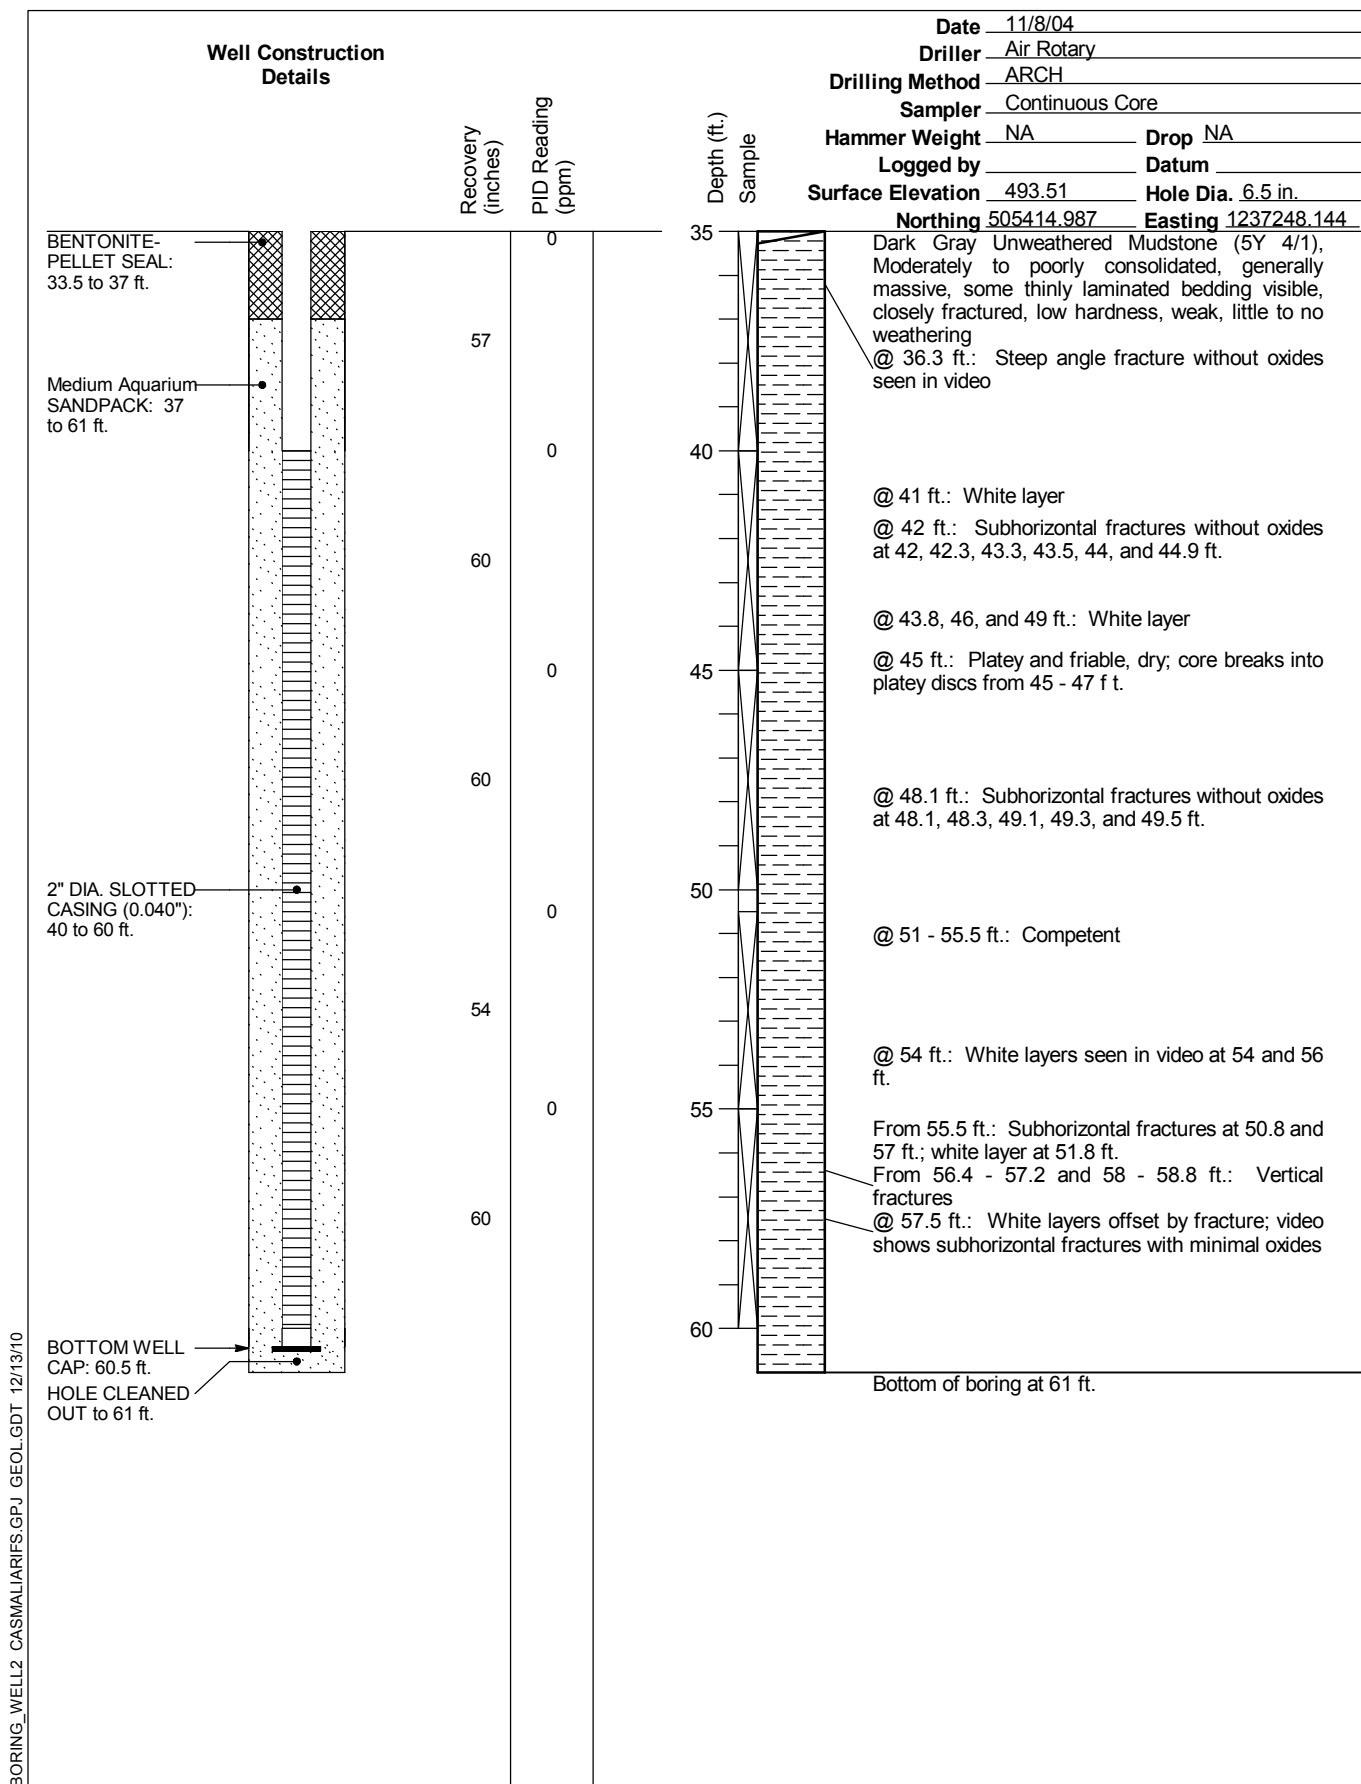

**Well Construction Details and Log of Boring RIPZ-19**

Final Remedial Investigation Report  
Casmalia Resources Superfund Site  
Casmalia, California

PLATE

**E9-30**

DRAWN	JOB NUMBER	CHECKED	CHK'D DATE	APPROVED	APPR'D DATE
CN	4088097619	WJF	1/11	WBC	1/11